



FAX TO ANY EMAIL ADDRESS

0 1 2 3 4 5 6 7 8 9 . - _ A B C D E F G H I J K L M N O P Q R S T U V W X Y Z

Underline all boxes that contain numbers

- 1. Enter email address(es) below
- 2. When hand printing, copy characters EXACTLY as above
- 3. Fax ONLY to your dedicated MongoFAX number below

To:

J O E . R U B I N [] [] [] [] [] [] [] [] [] [] [] [] [] [] []
 @ L O N G A N D F O S T E R . C O M [] [] [] [] [] [] [] [] [] [] [] [] [] [] []

Cc:

J R U B I N [] [] [] [] [] [] [] [] [] [] [] [] [] [] []
 @ S T A R P O W E R . N E T [] [] [] [] [] [] [] [] [] [] [] [] [] [] []

From: (Identifies Sender, Enables Replies, Provides Confirmation, Tracking Number & Archive Copy to Email)

J O E . R U B I N [] [] [] [] [] [] [] [] [] [] [] [] [] [] []
 @ L O N G A N D F O S T E R . C O M [] [] [] [] [] [] [] [] [] [] [] [] [] [] []


V12

Notes:
Dresden draft floor plans and elevations

MongoNet is not responsible for any losses or liabilities arising from the use of this product. By using this product, you acknowledge and agree to the Terms of Service posted at www.MongoNet.net. All rights reserved. U.S. Patent No. 6,424,426 and other patents pending. © 2000-2005 MongoNet, Inc. MongoNet Customer Service: support@mongonet.net -or- 1 (866) 482-2229


Fax Only to: Your MongoFAX Number



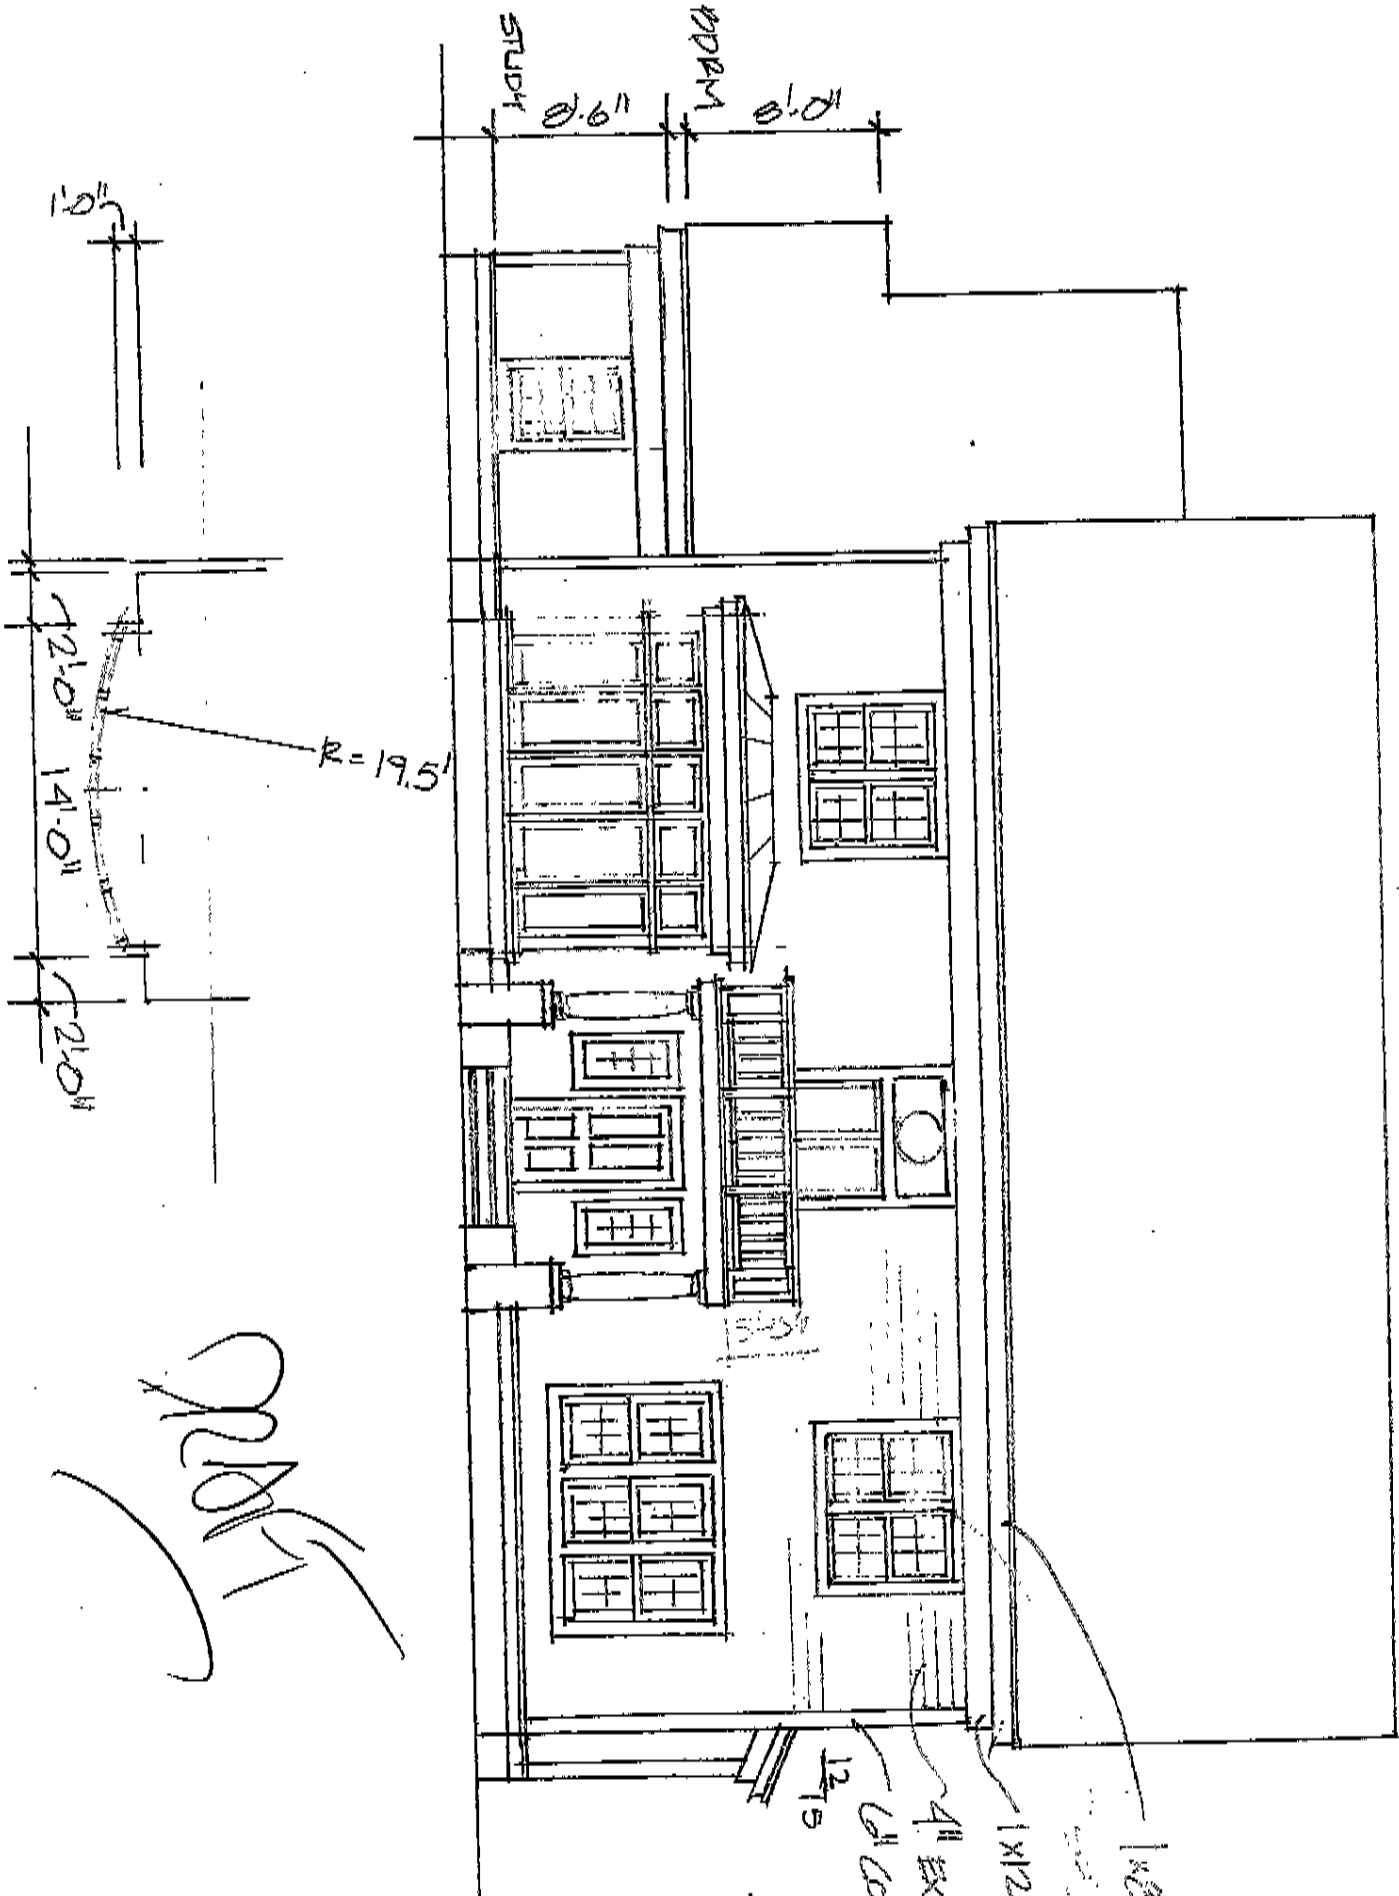


BASEMENT PLAN
S/G. FT.: 1420
S/G. FT.: 204 UNFINISHED

1/8" = 1'-0"
1/16"

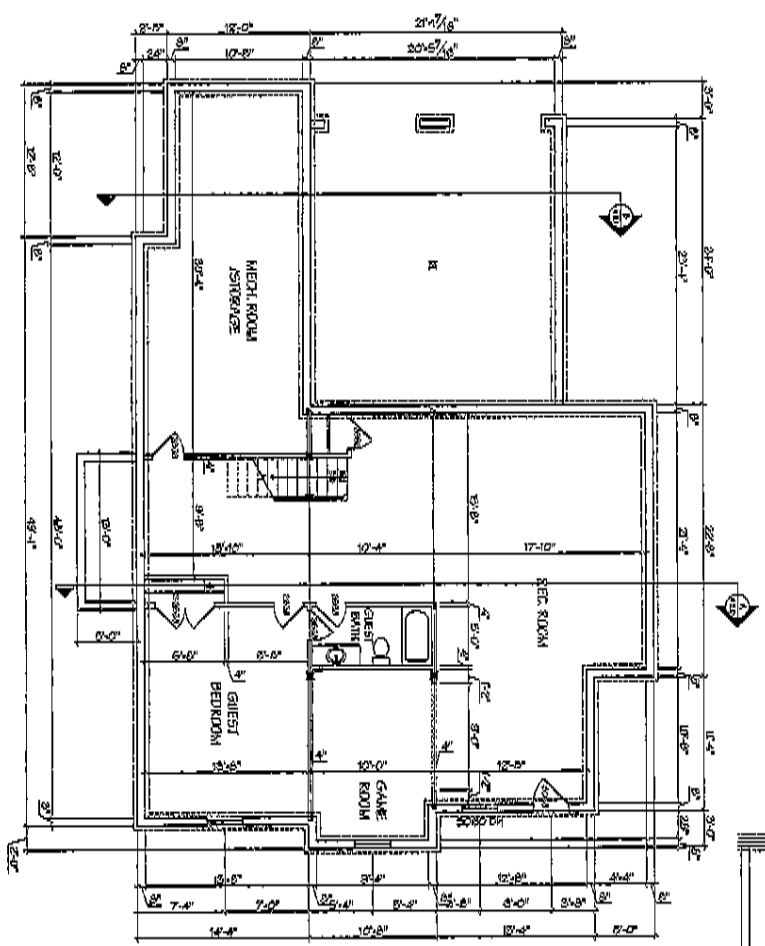


NOTE:
BUILDING STRUCTURES TO EXIST

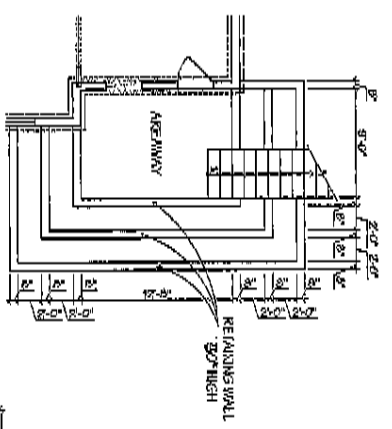


FIRST FLOOR PLAN
S/G. FT.: 1924
S/G. FT.: 836 GARAGE
S/G. FT.: 65 FROM PORCH

1/8" = 1'-0"
1/16"

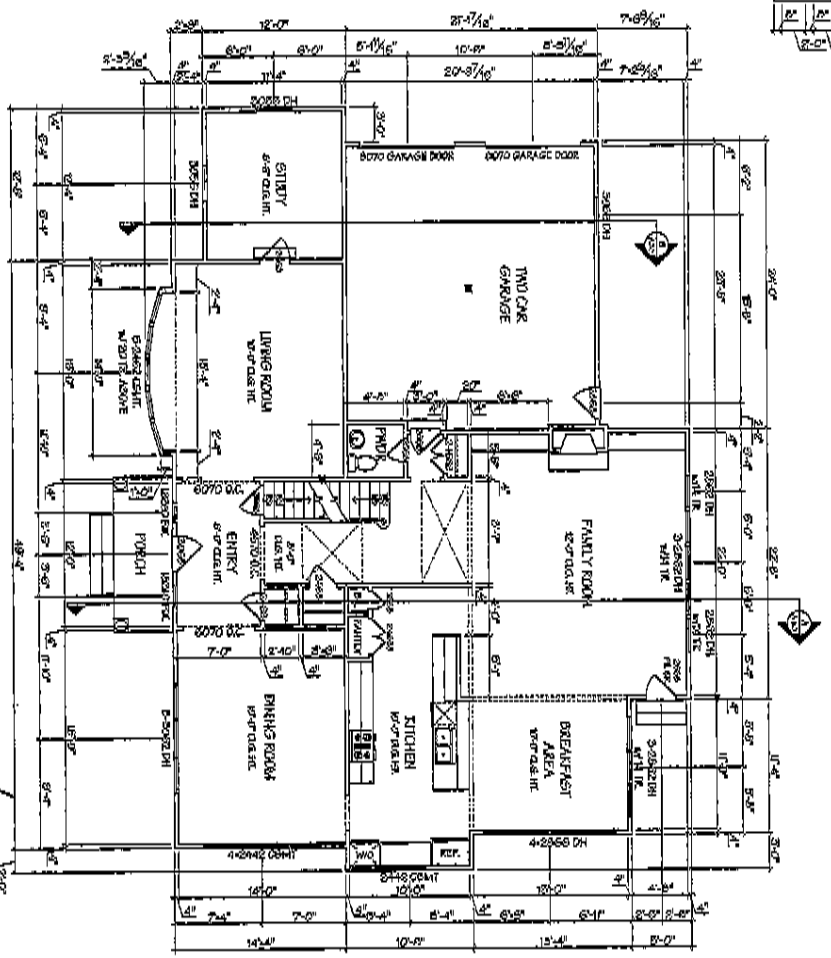

DPK


4216 Dresden Street
Kensington, MD

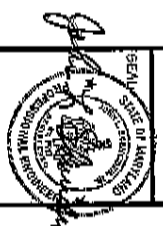

PROJECT NO.	
SCALE: AS NOTED	
DATE: 07/22/04	
DRAWN BY: J.P.A.	
CHECKED BY:	
REVISIONS: 06/11/04	
06/10/04 00350004	
09/10/04 1011304	
10/13/04	
PERMIT SET DATE:	
CONSR. SET DATE:	

A1.0


SECOND FLOOR PLAN
 50. FT. 2127
 50. FT. 65 FRONT BALCONY
 50. FT. 56 REAR BALCONY

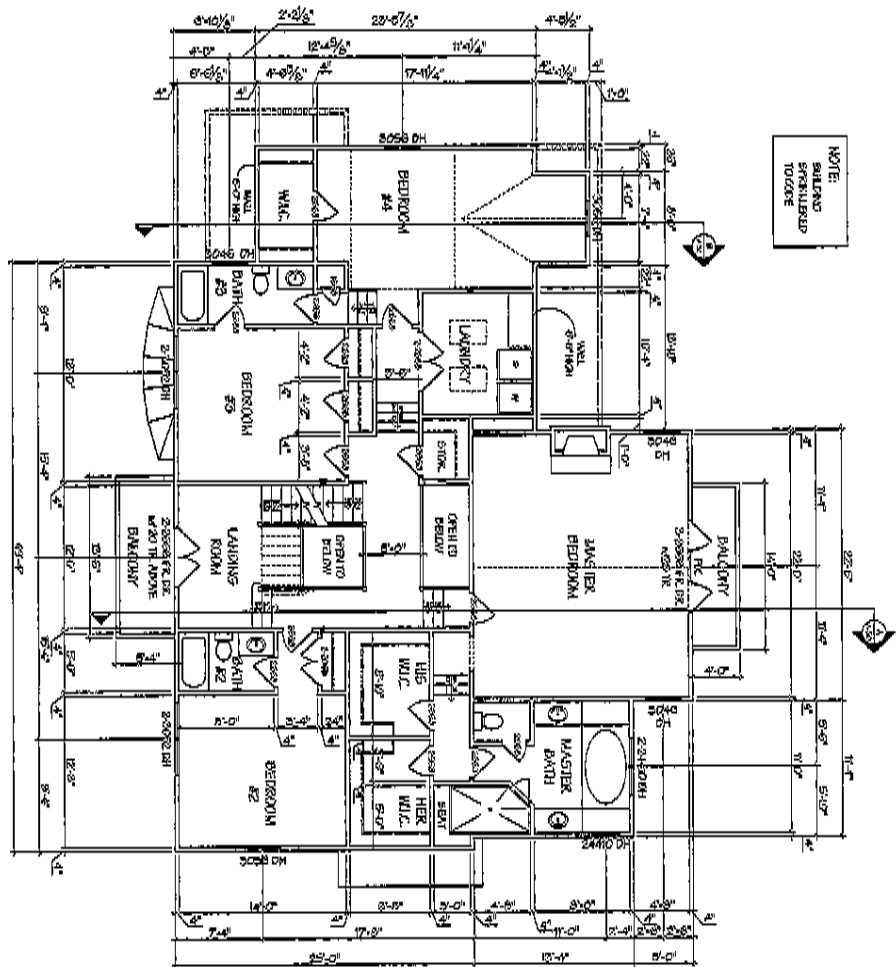

NOTE:
 SHADING
 REPRESENTS
 TOUGH

1/8" = 1'-0"
 1/16"

ATTIC FLOOR PLAN
 50. FT. 822

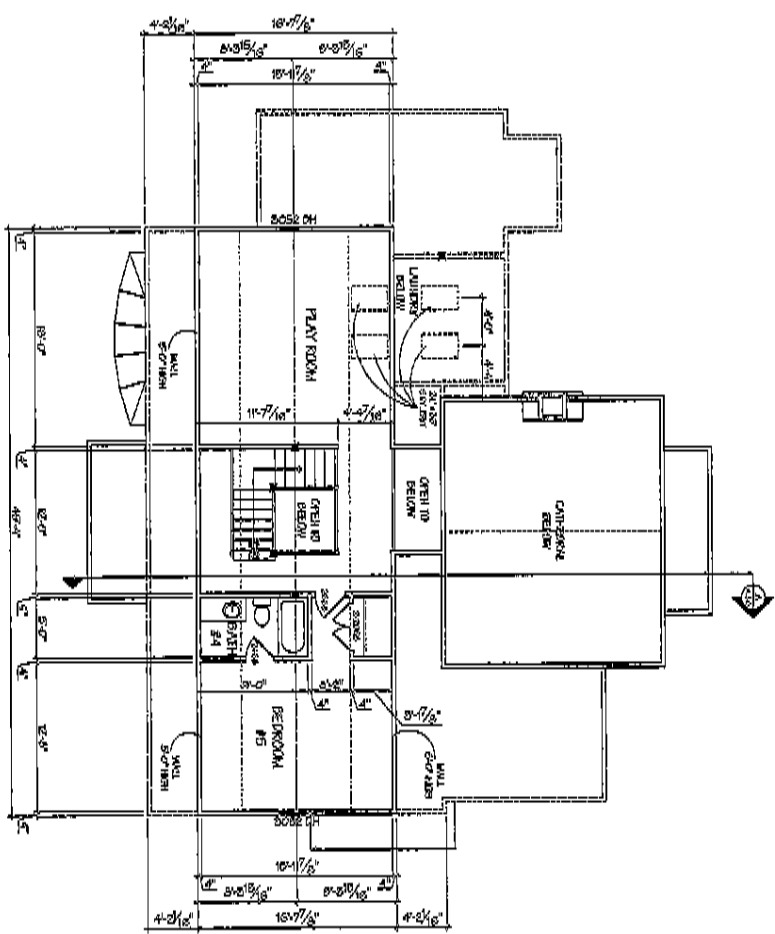

1/8" = 1'-0"
 1/16"

DPK

4216 Dresden Street
 Kensington, MD




SEAL

A1.1


PROJECT NO.	
SCALE	AS NOTED
DATE	07/22/04
DRAWN BY	J.F.L.
CHECKED BY	
REVISIONS	08/22/04
	08/24/04
	08/27/04
	10/23/04
PERMIT DATE	
CONST. SET DATE	

NOTE:
DRAWING
FOR PERMITTED
TYPABLE

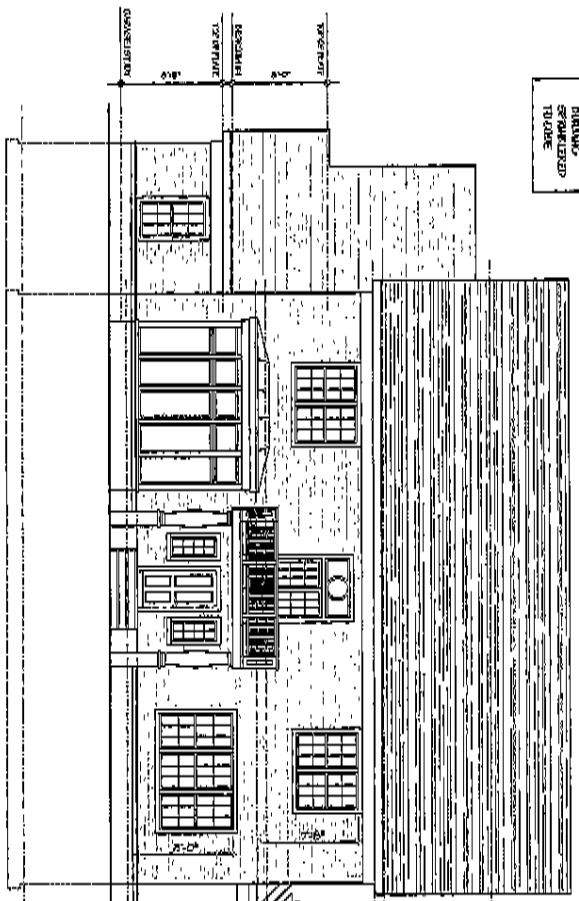

FRONT ELEVATION


1/8" = 1'-0"

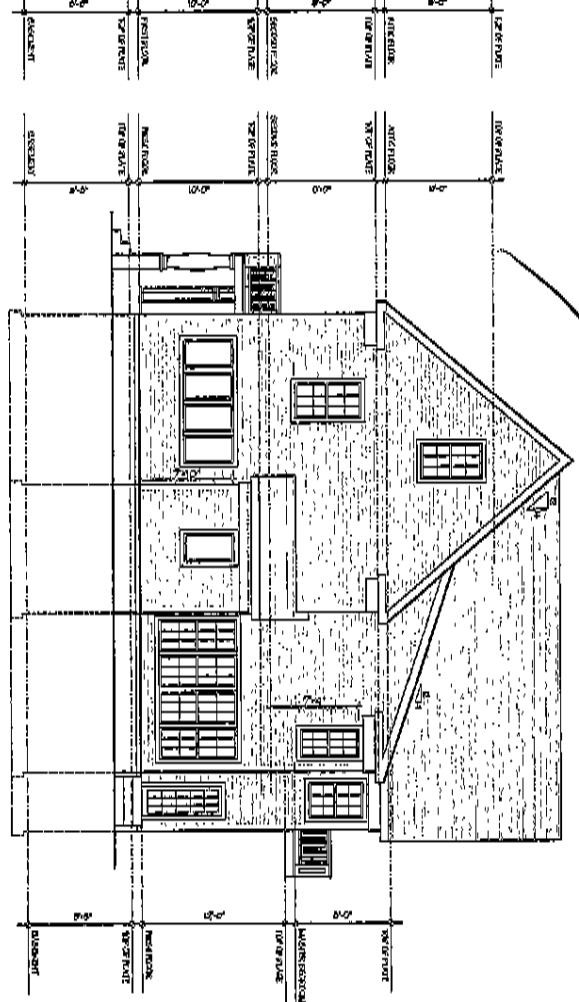

RIGHT SIDE ELEVATION


1/8" = 1'-0"

DRAFT

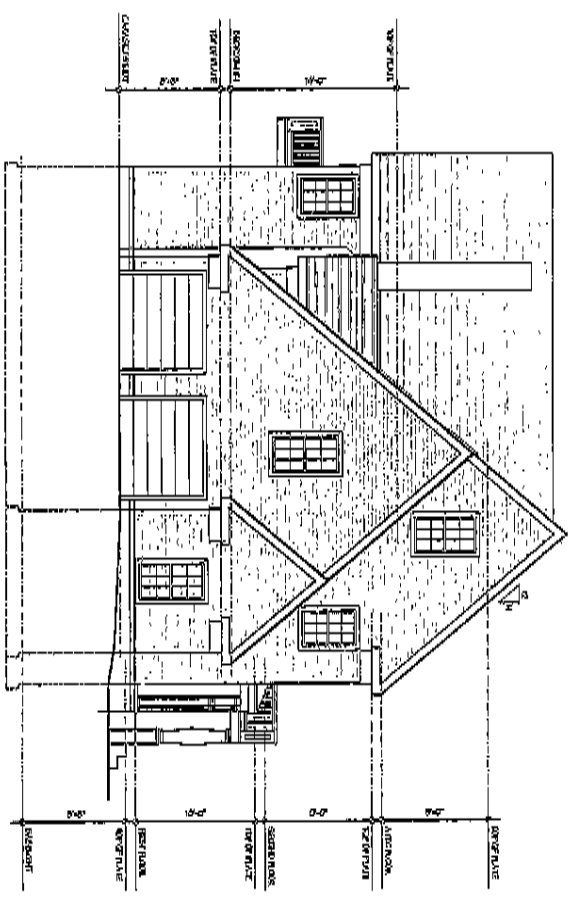

LEFT SIDE ELEVATION

1/8" = 1'-0"

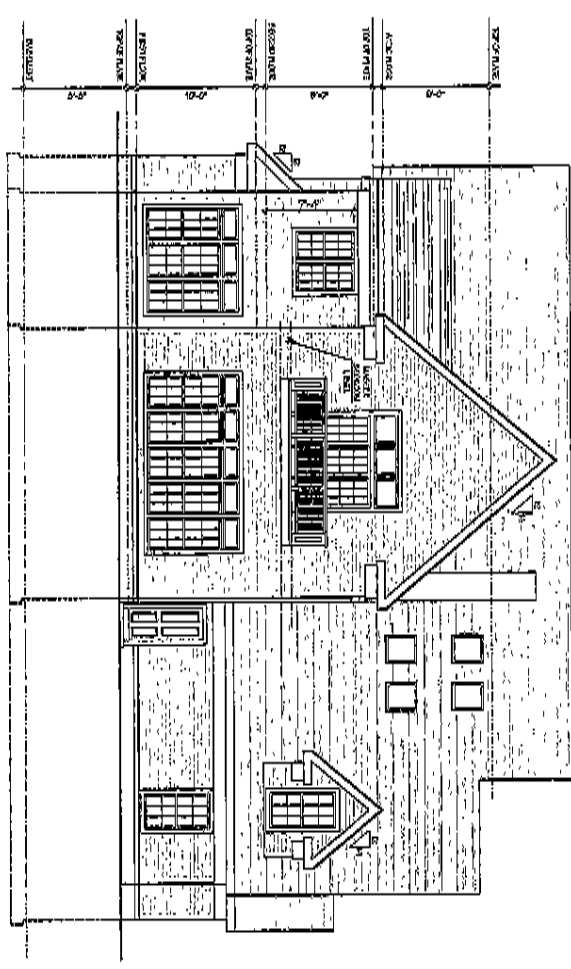

REAR ELEVATION

1/8" = 1'-0"

1/16"



4216 Dresden Street
Kensington, MD

PROJECT NO.:	
SCALE: AS NOTED	
DATE: 07/22/04	
DRAWN BY: JFT/L	
CHECKED BY:	
REVISIONS: 08/12/04	
08/18/04 08/20/04	
08/22/04 10/04/04	
10/15/04	
PERMIT SET DATE:	
COURT SET DATE:	
A2.0	